

New Decatur Place
Main Entrance




This is one possible version of a new main entrance on Decatur Place, between Carriage House and the Meeting House.

The masonry tower on the left is the elevator, while the porch on the right contains the new entrance, leading to the elevator foyer, with stairs up to the Meeting Level and connections to the Meeting House (right) and Quaker House and Carriage House (left).

This is a view of the back garden, with the Meeting House on the left and the new foyer addition between the Meeting House and Carriage House.

A new hallway, shown in this version with a glass roof, runs from the new foyer along the back of Carriage House and Quaker House on both levels, connecting all their internal spaces together and connecting them to the new elevator and entrance and to the Meeting House.

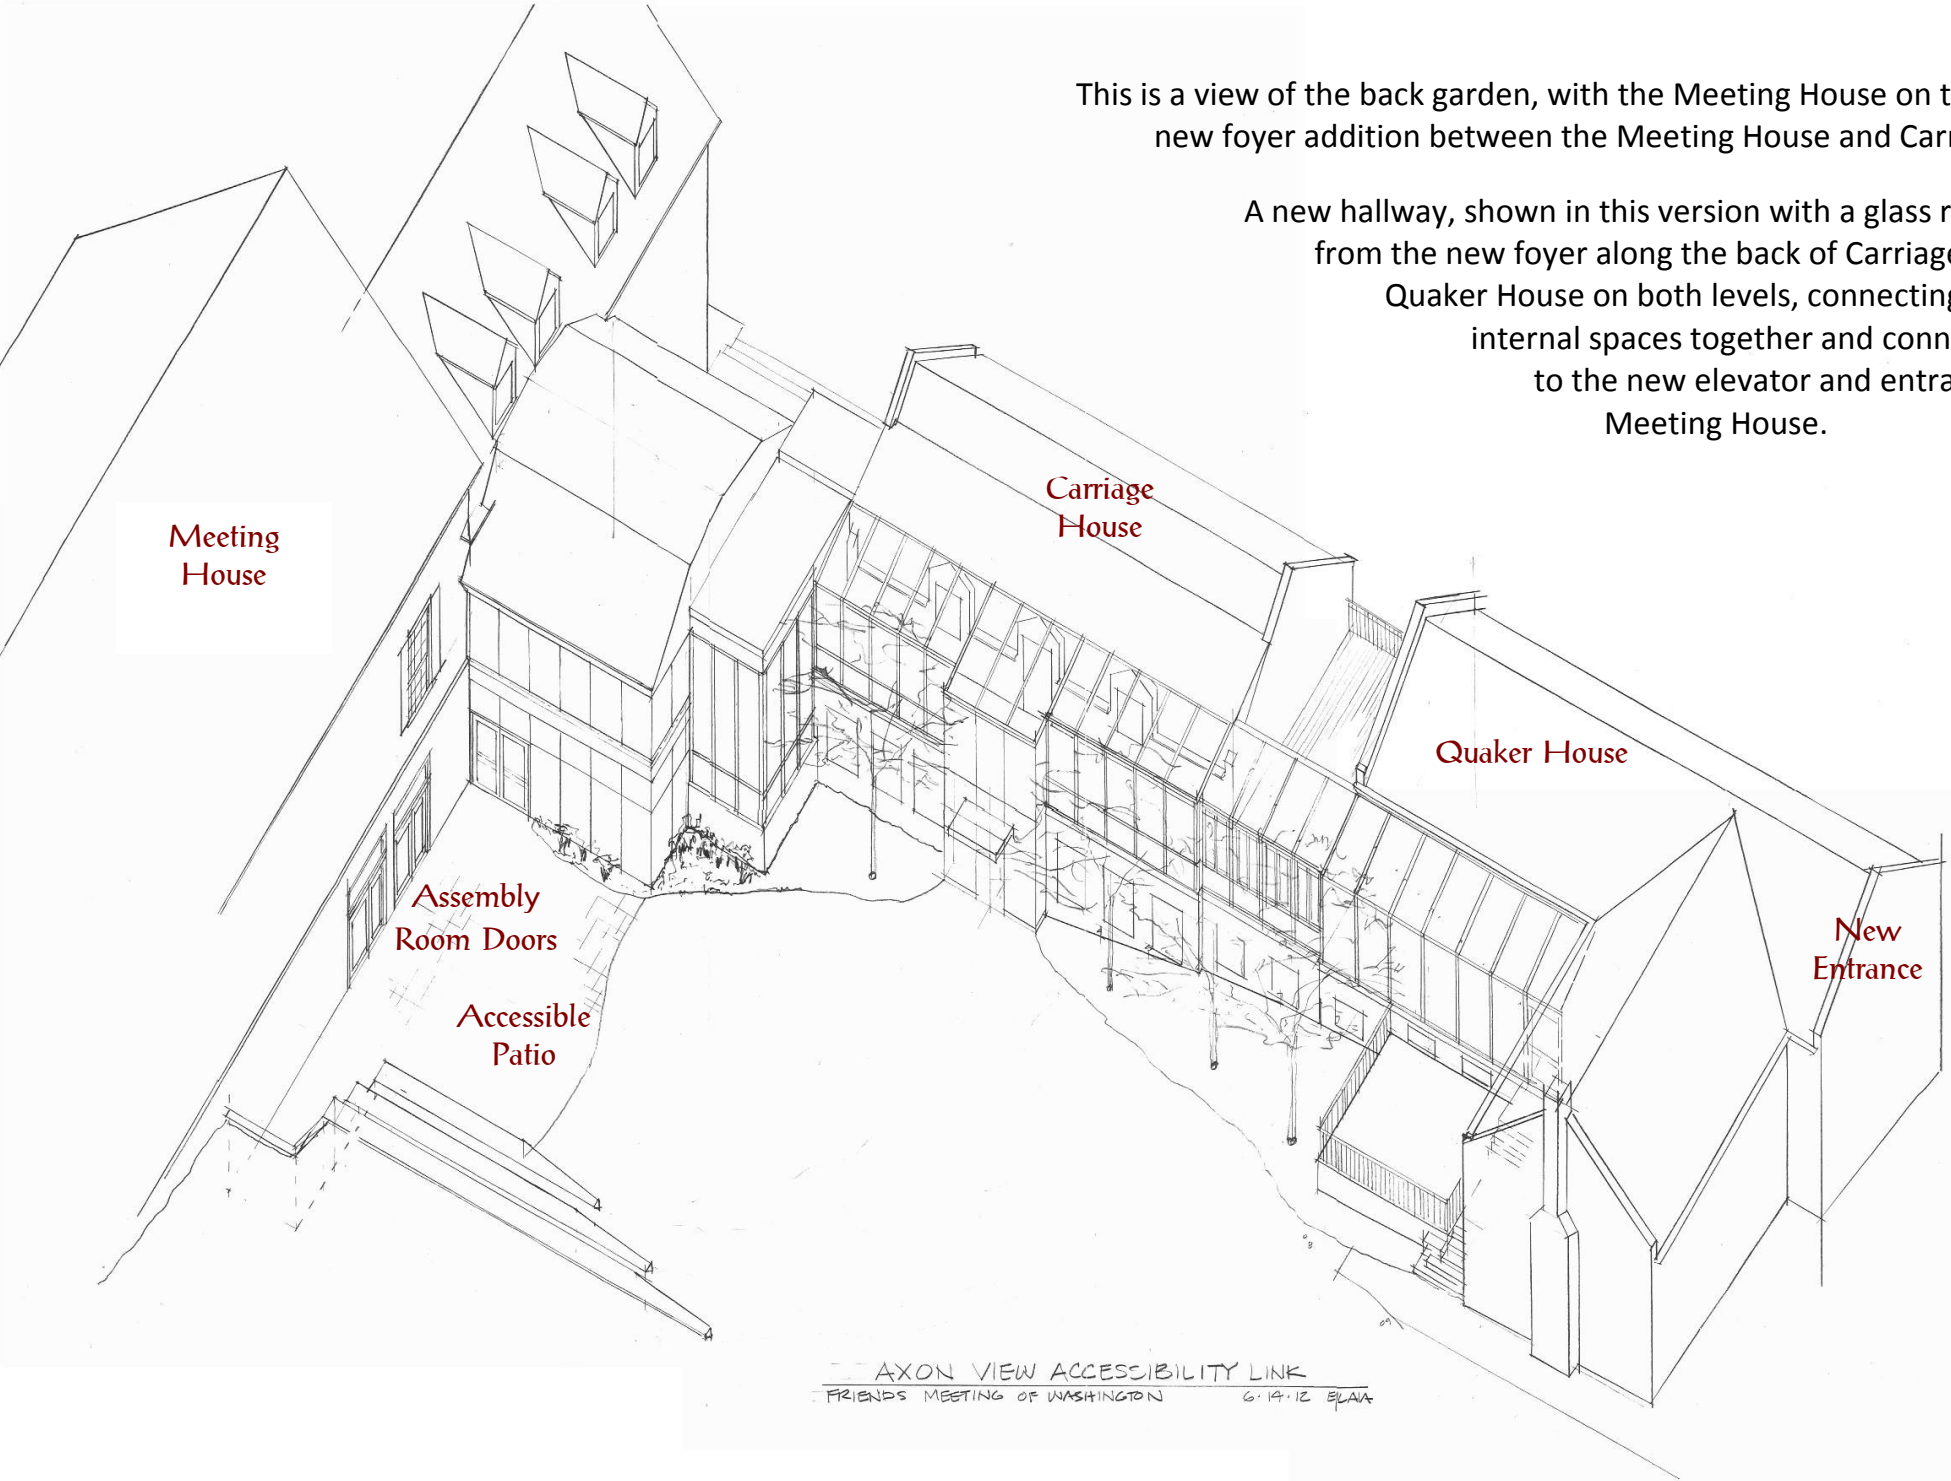


AXON VIEW ACCESSIBILITY LINK
FRIENDS MEETING OF WASHINGTON 6.14.12 ELAA

A plan view of the ground level, showing a possible layout for the new entrance foyer, with stairs, elevator, door to the back garden, hallway connection to the Assembly Room, and the new hallway addition connecting across the back of Carriage House to Quaker House.

In this suggested garden plan, the east end of the back garden is excavated down to the Assembly Room level to create an accessible patio area, with double French doors connecting the Assembly Room to the back garden.

A stormwater management system captures runoff that presently goes into the DC combined sewer system, contributing to river pollution.



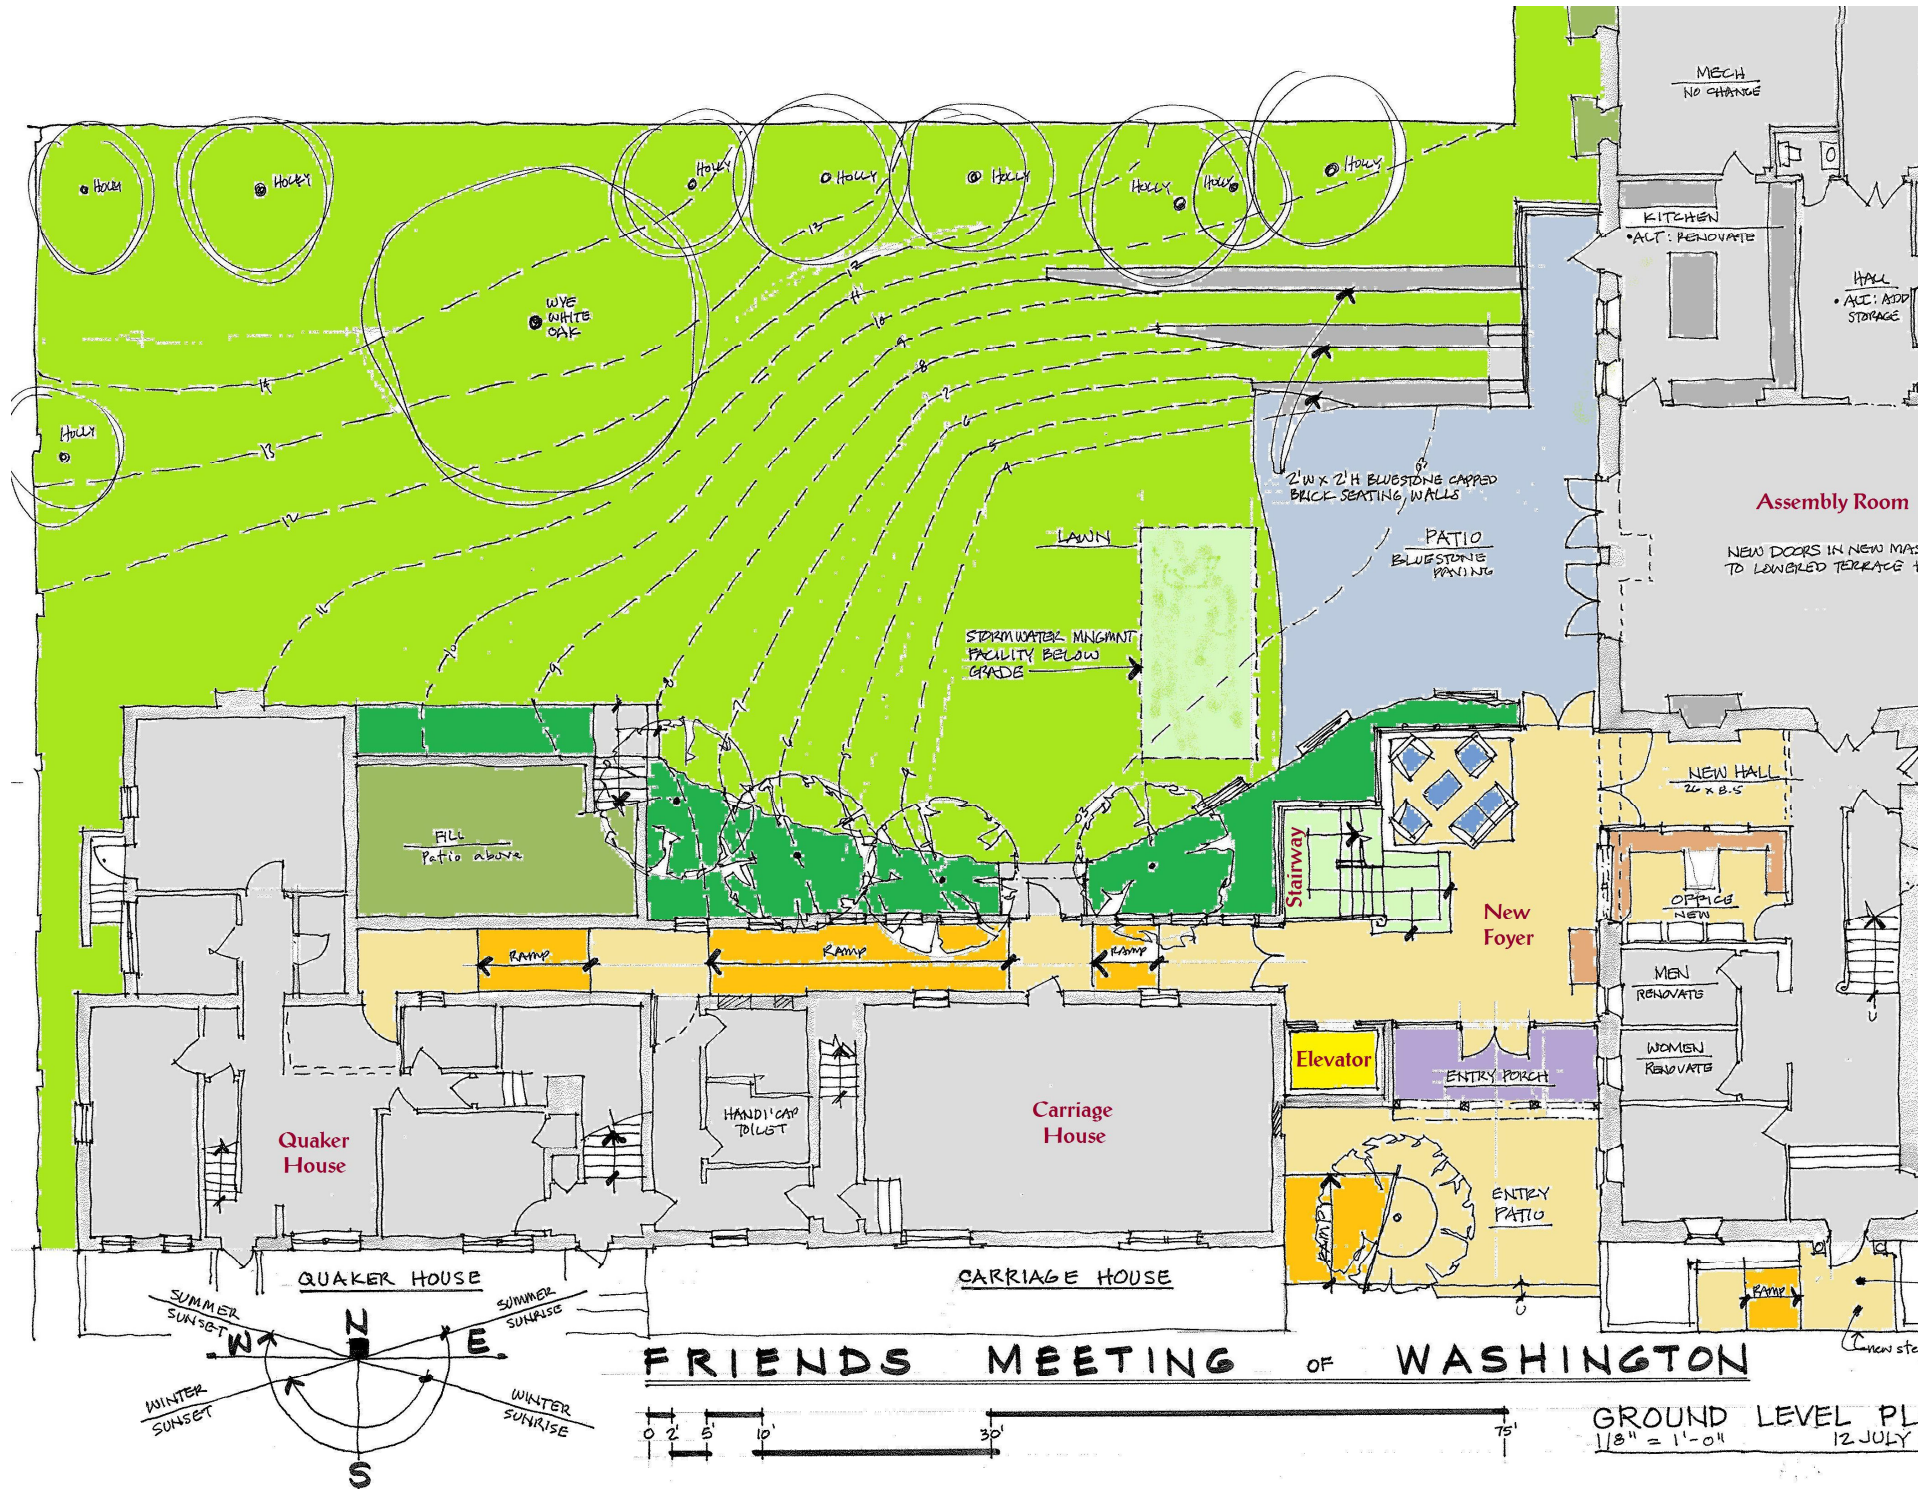


GROUND LEVEL PL
1/8" = 1'-0"
12 JULY

A plan view of the Meeting Level layout of the foyer, with a new hallway through the north end of the Parlor.

The remaining portion of the Parlor is combined with the Library to create a large Parlor/Library.

An elevated patio north of Quaker House Living Room is wheelchair accessible from the new corridor.

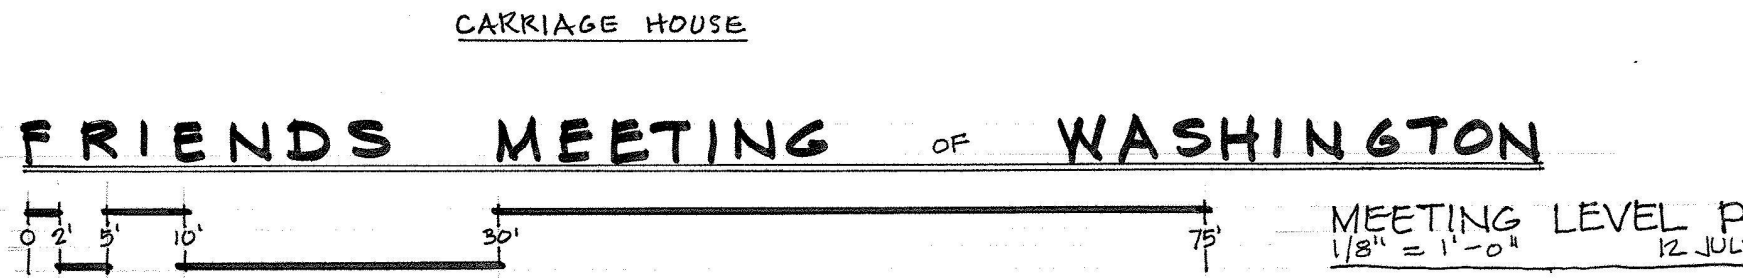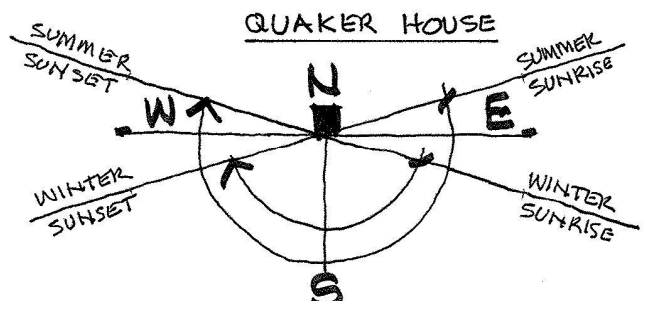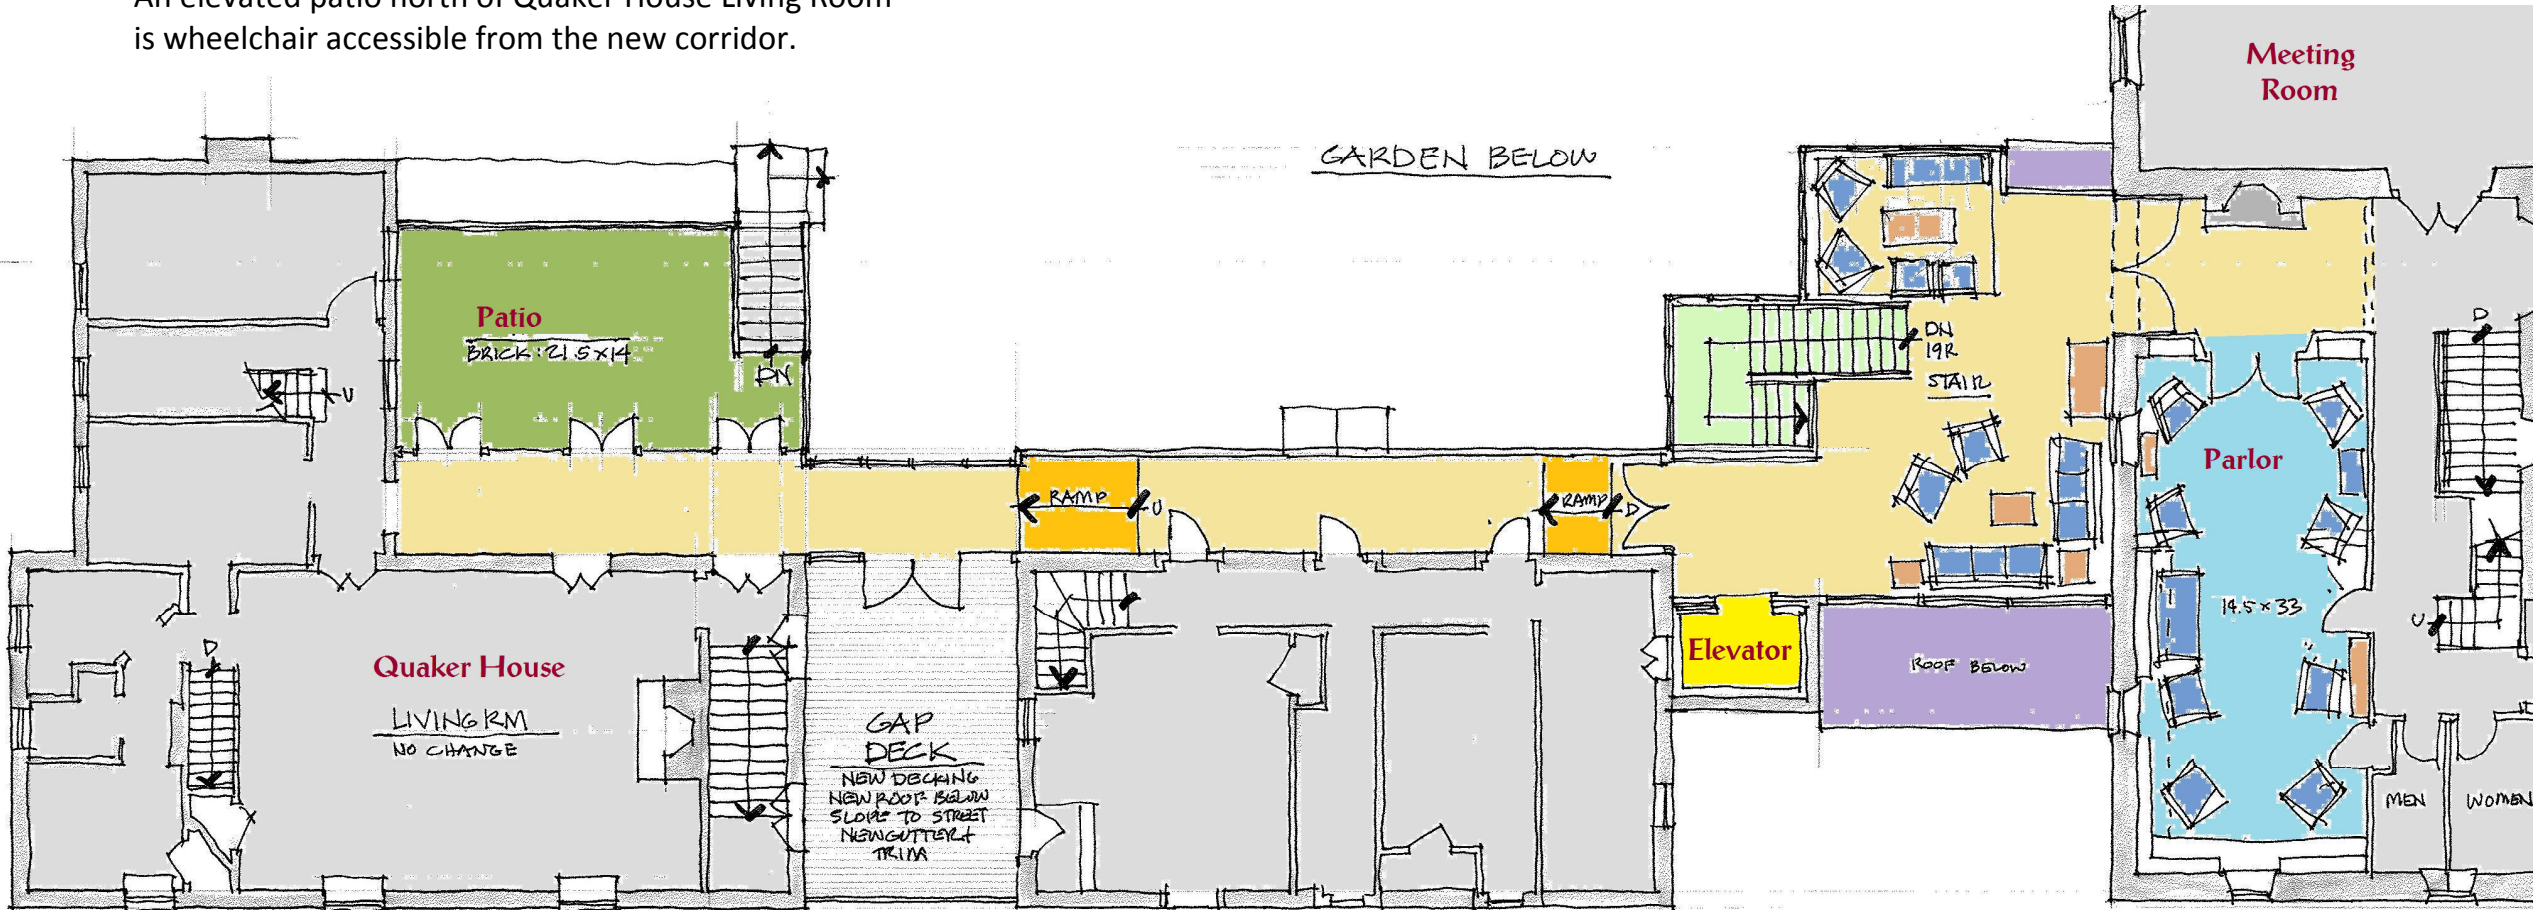



113.86

02.86

113.1

102.8

WEST ELEVATION/LINK SECTION


1/8" = 1'-0"

CARRIAGE HSE

MEETING HOUSE

DECATUR ST./FRONT ELEVATION

1/8" = 1'-0"

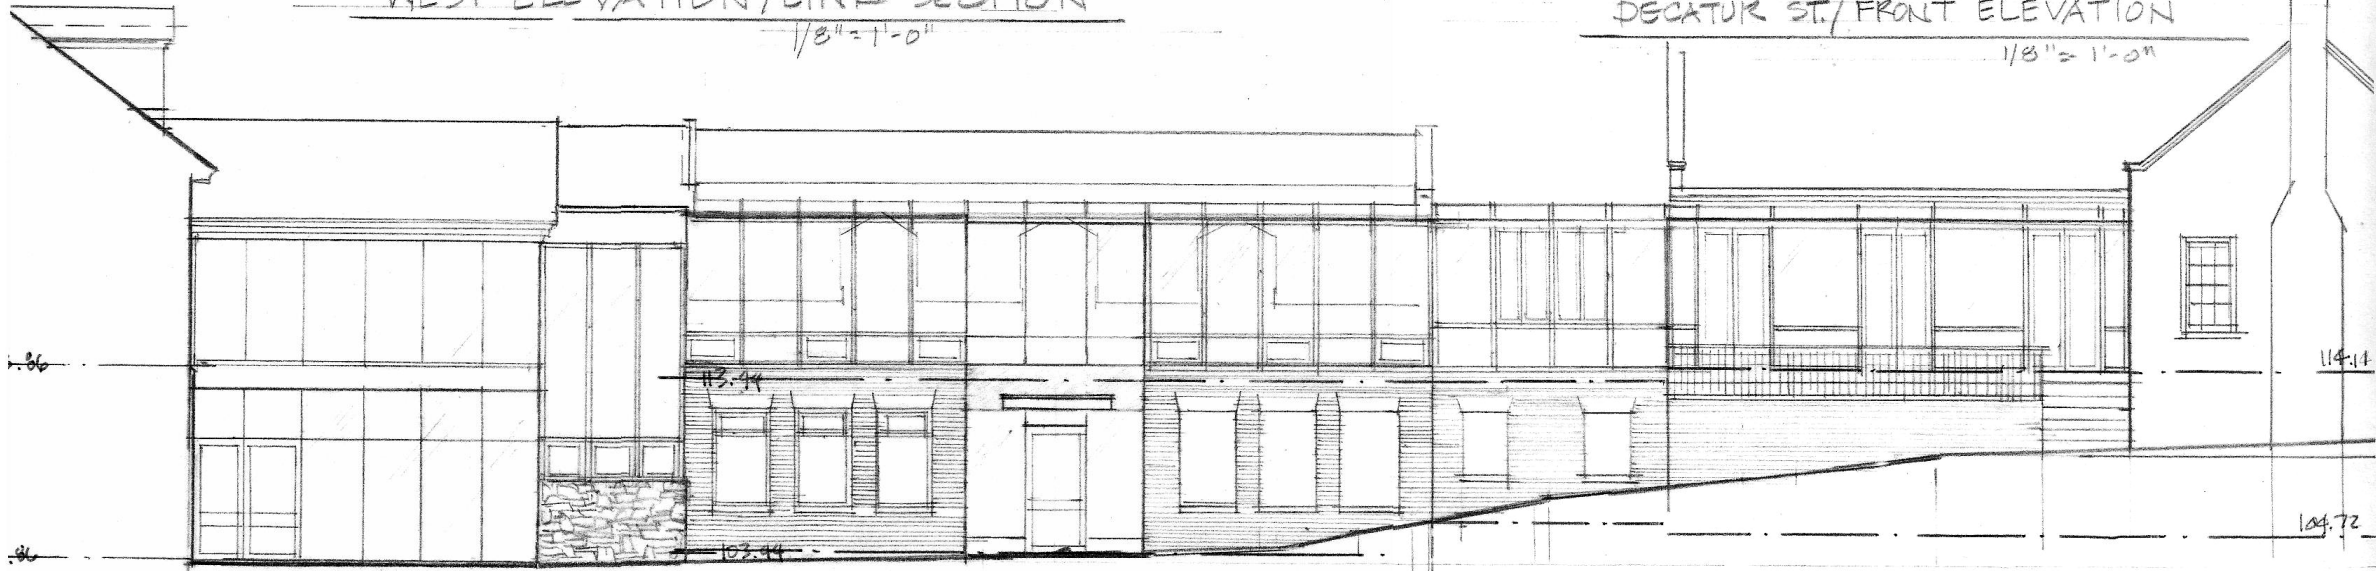

113.86

02.86

114.11

104.72

GARDEN ELEVATION
ACCESSIBILITY LINK WITH HALL CONNECTING CARRIAGE HSE + QUAKER HSE

ELIANA FRIENDS MEETING OF WASHINGTON 6.22.12